



BROADBAND RESILIENCY

Government Data Center and Dark Fiber

PRESENTATION



Resources

- Digital Policy Office
- OTECH
- Ongoing Planning Initiatives
- IIJA Digital Deployment funding
- Digital Equity Act of 2021



Broadband Resiliency Proposal

- Relocation of the Government of Guam Data Center to the Guam Medical Campus
- Construction of dark fiber from the underseas cable landing to the Guam Medical Campus as an anchor institution



Broadband Resiliency Proposal

- Provide resilience for critical government data
- Support health care operations, particularly with respect to telemedicine
- Serve as a nexus to support new IT enterprises as part of economic recovery
- Provide the opportunity to lease excess dark fiber capacity to ISPs in order to provide revenue for digital access programs such as free Wi-Fi hotspots



Broadband Resiliency Proposal


- Relocation of the Data Center
 - Current data center built in the 1960s
 - Located in the Agana Flood Plain
 - Critical government data
 - Tax Records
 - Electronic Medical Records
 - Public Safety Records

Guam Medical Campus Conceptual Plan


Legend

Facilities	Infrastructure	Other Features
Hospital	Physical Plant / Sub Station	Village Athletic Field
Lab	Helipad	Parking
Public Health Center (PHC)	Water Feature/Detention Basin	Medical Campus Boundary
Administration	Proposed Road Centerline	Parcels (2007)
Pharmacy	Road Centerline 20 ft buffer (40 ft width)	Trees
Behavioral Wellness Center (BWC)	Potential GU-10 Access	Cantilever
Veterans Administration (VA) Wing	NEXRAD Road Access	
Assisted Living	Existing Road	
Future Medical	Proposed Signalized Intersection	
Medical Regional Data Center/ Emergency Preparedness Warehouse	Underground Infrastructure Corridor (Utilities/Secure Com)	
	Proposed Four Lane Road with Median	
	Traffic Circle	

Source: Matrix Design Group, 2021.
Government of Guam, 2007. FEMA, 2007.
Aerial - Est. 2016-2021

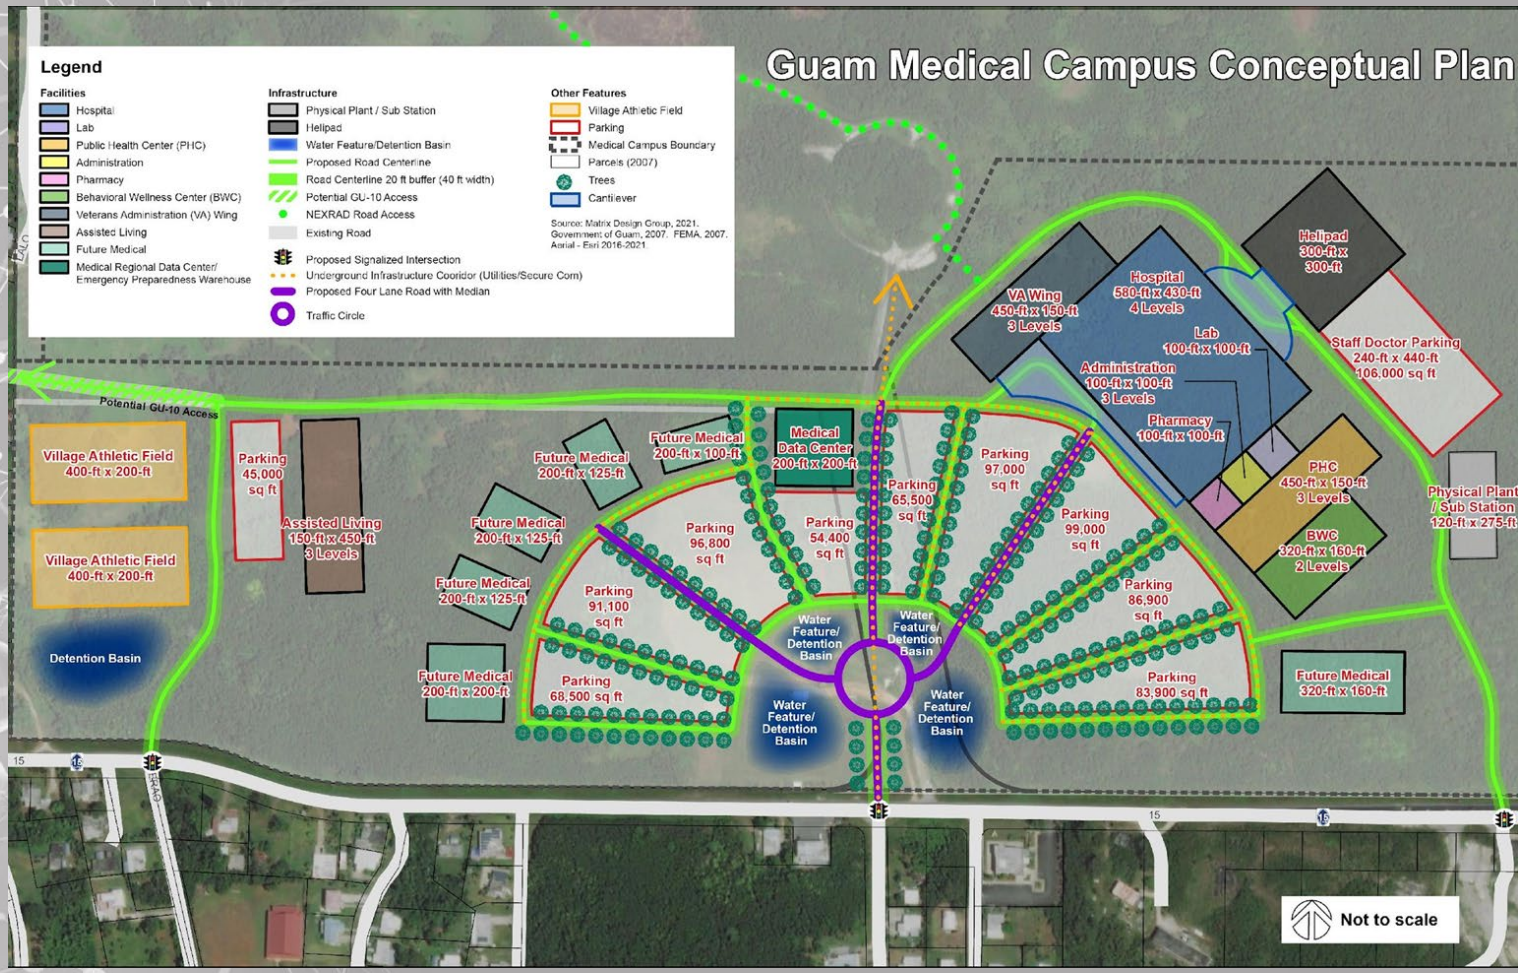

Not to scale

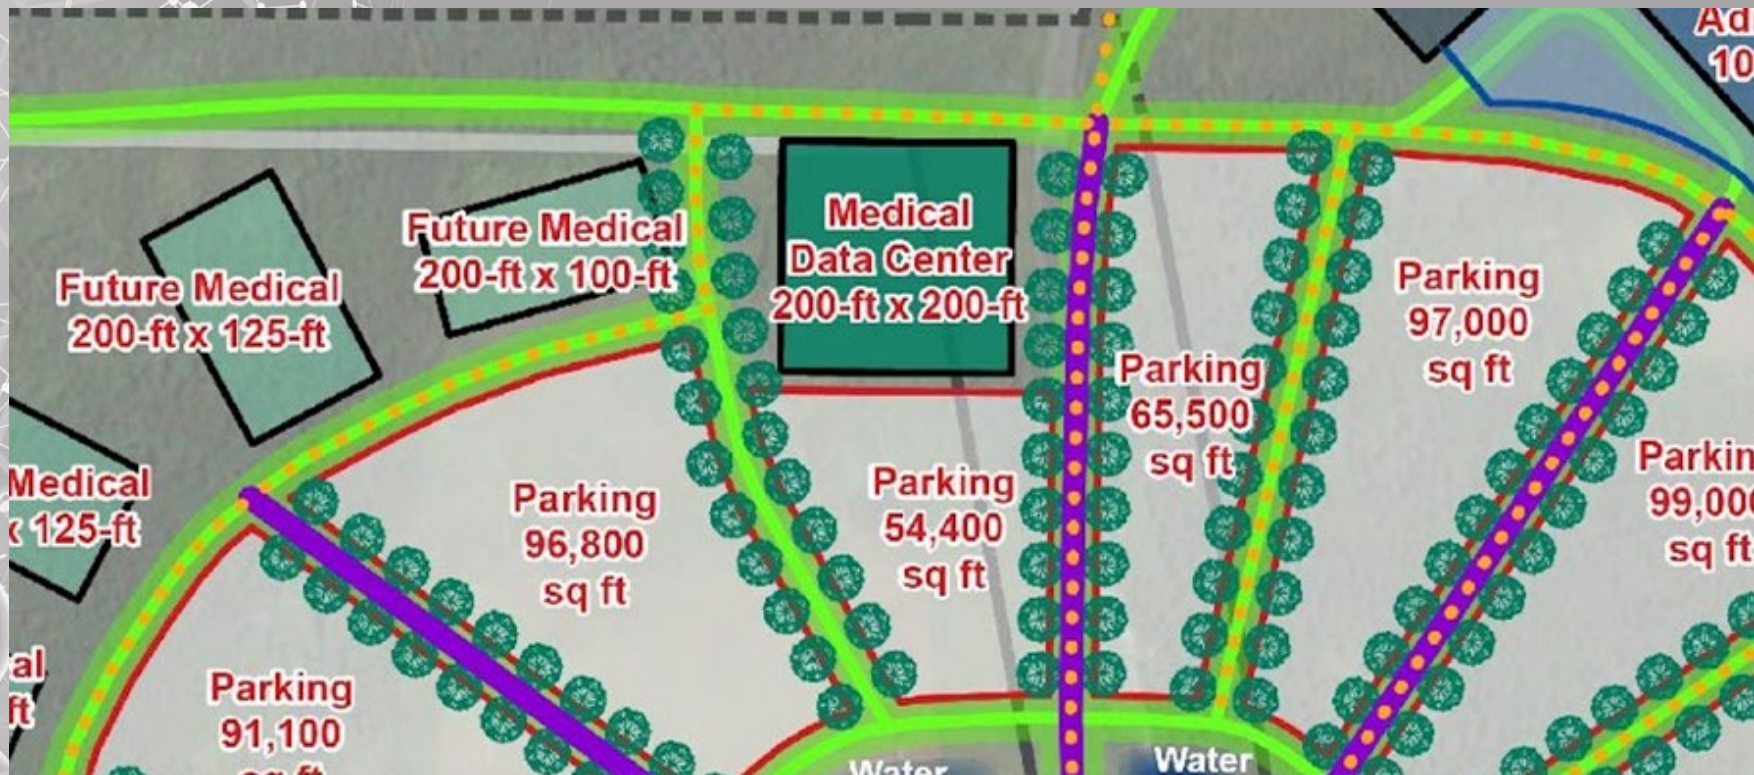



Data Center Modernization

GOVERNMENT OF GUAM





Building Information

- Concrete tilt-up construction
- Approximately 24,600 sf
- Exterior walls approximately 23 feet high
- Roof – light weight concrete with membrane
- 18" Interior ceiling height without drop ceiling
- 10' Interior ceiling height with drop ceiling
- 12" Access flooring for power and cabling
- Exterior storm windows and doors
- Protected mechanical enclosures
- Data Center on concrete slab

Building Information

Conceptual Interior Floor Plan

Staff Space

- Reception / Lobby
- 2 COVID Entry Stations
- 68 Cubicles
- 6 Offices
- 2 Conference Rooms
- Training / Conference Room
- Break Room / Patio
- Restrooms
- Storage Room
- UV air sterilization system

Data Center 1

- 20 Racks
- N+1 Cooling
- Monitoring / Security
- Fire Suppression

Data Center 2 & 3 & 4

- 10 Racks
- N+1 Cooling
- Monitoring / Security
- Fire Suppression

UPS Module

- 2N 200kW UPS System
- N+1 Cooling
- Monitoring / Security
- Fire Suppression





Broadband Resiliency Proposal

Relocation of the Data Center

- Leads architecture for improved energy efficiency
- Resilient hub for dark fiber distribution
- Hardened location for GovGuam's cloud edge infrastructure
- Estimated cost \$60 million




Broadband Resiliency Proposal

- Construction of dark fiber linking underseas cables with the Guam Medical Campus
- Estimated cost \$2 million



Broadband Resiliency Proposal

Submarine Cable Map: Guam Connections

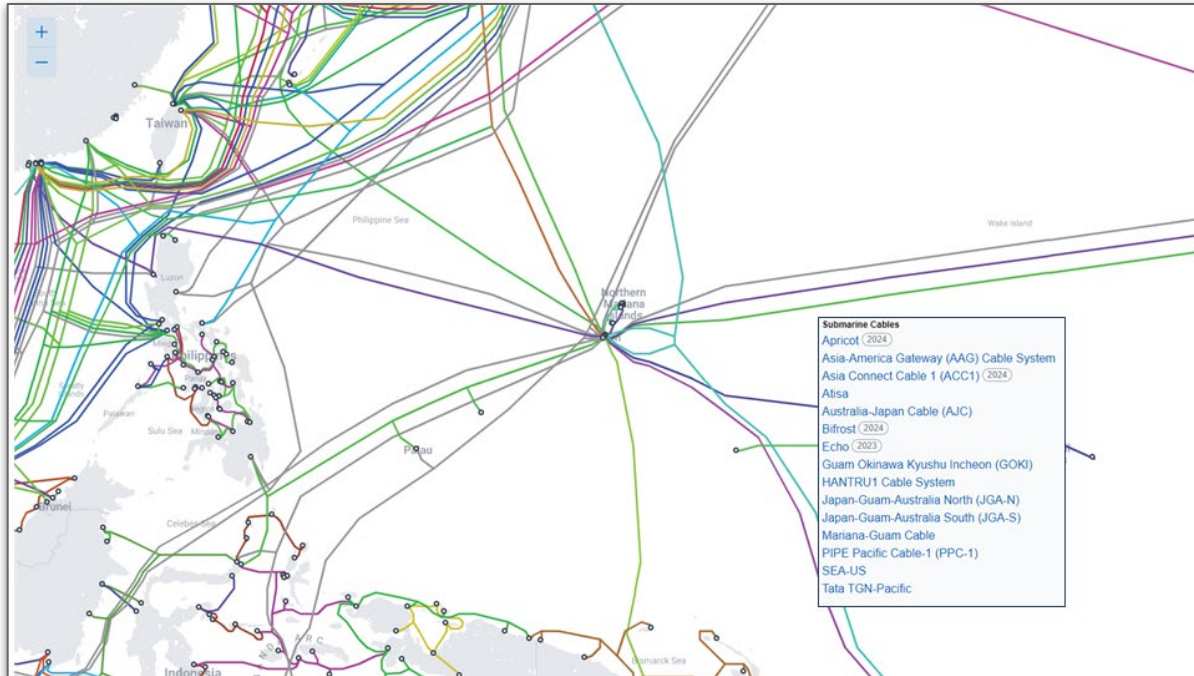



Broadband Resiliency Proposal

IT Economic Development

- Silicon village
 - Tech-focused small business incubator
 - IT learning centers
 - Data centers and other tech companies
 - Tech-oriented nonprofits



Broadband Resiliency Proposal

Digital Access Programs

- Digital literacy
- Skills training
- Student access through Schools, Libraries, After School programs, and Child Care facilities
- Wi-Fi hotspots
- Access to devices
- Capacity building



Broadband Resiliency Proposal

Guam Public Library

- Learning Centers
- Satellite Branches
- Virtual Learning Resource Center



BROADBAND RESILIENCY

Government Data Center and Dark Fiber

PRESENTATION